


JA	A	PROD. RELEASE	JA	2/1/95
WHD	B	09-043	ALD	6/23/09
FGW	C	10-006-002	FGW	1/6/10
APPR	REV	ISO DOC	BY	DATE

NOTE:

1. THIS BRACKET IS DESIGNED TO FIT F.P. CAST BRACKET
MINOR MODIFICATIONS MAY HAVE TO BE MADE TO FIT.
2. PASSED STATIC LOAD TEST UP TO 500 LBS.

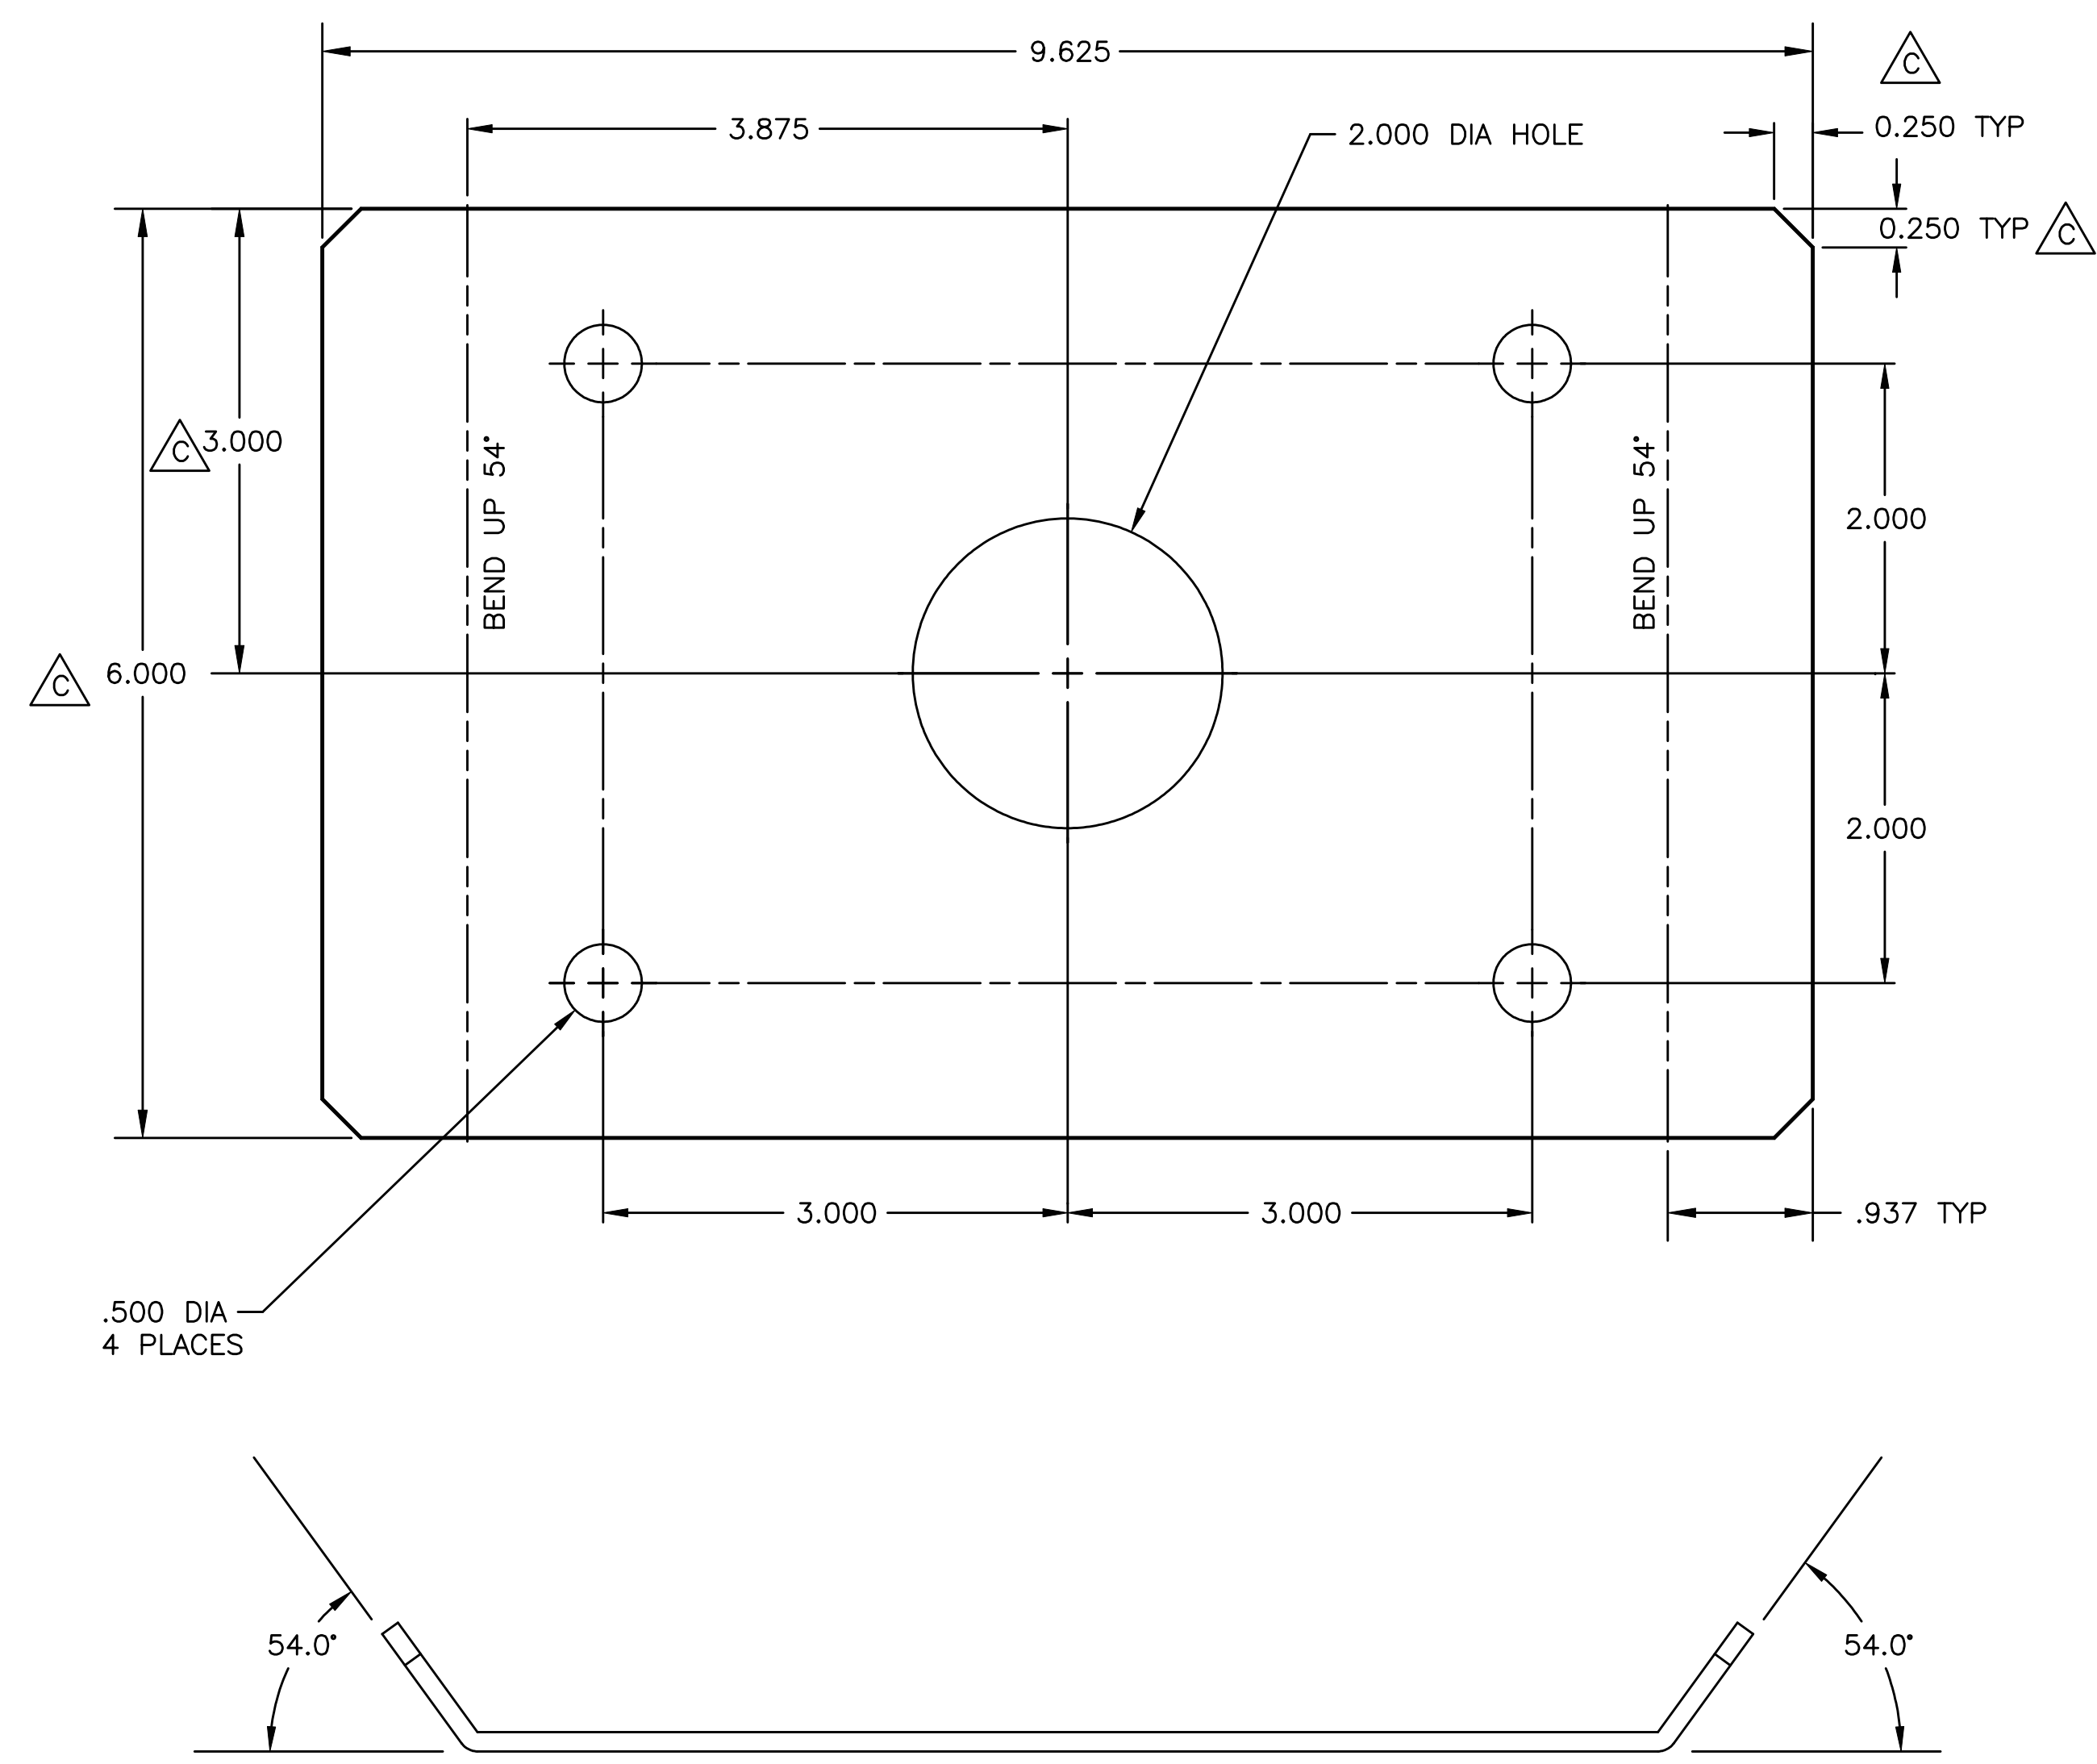

WAS ALLSCAPE DRAWING #: C47846

ITEM	QTY	PART NO.	DWG NO.	DESCRIPTION
LIST OF MATERIALS				
UNLESS OTHERWISE SPECIFIED DIMENSIONS ARE IN INCHES		APPROVALS		DATE
DECIMALS	.X ± .062	DRAWN	ASCENCIO	2/1/95
	.XX ± .031	CHKD		
	.XXX ± .015	ENGR		
ANGLES	± 1°	MATERIAL	11 GAUGE GALV.	
HOLES	UNDER .500 ± .005		PART NO.	SIZE
	OVER .501 ± .010		46A32894	C
FINISH			DWG NO.	REV
			46A32894	C
DO NOT SCALE PRINT			SCALE	FULL
			SHEET	1 OF 1

ALL ARCHITECTURAL LANDSCAPE LIGHTING

WALL PLATE

PART NO. 46A32894 SIZE C DWG NO. 46A32894 REV C

SCALE FULL SHEET 1 OF 1